



# PROPOSED DEVELOPMENT

GILL INDUSTRIAL PARK

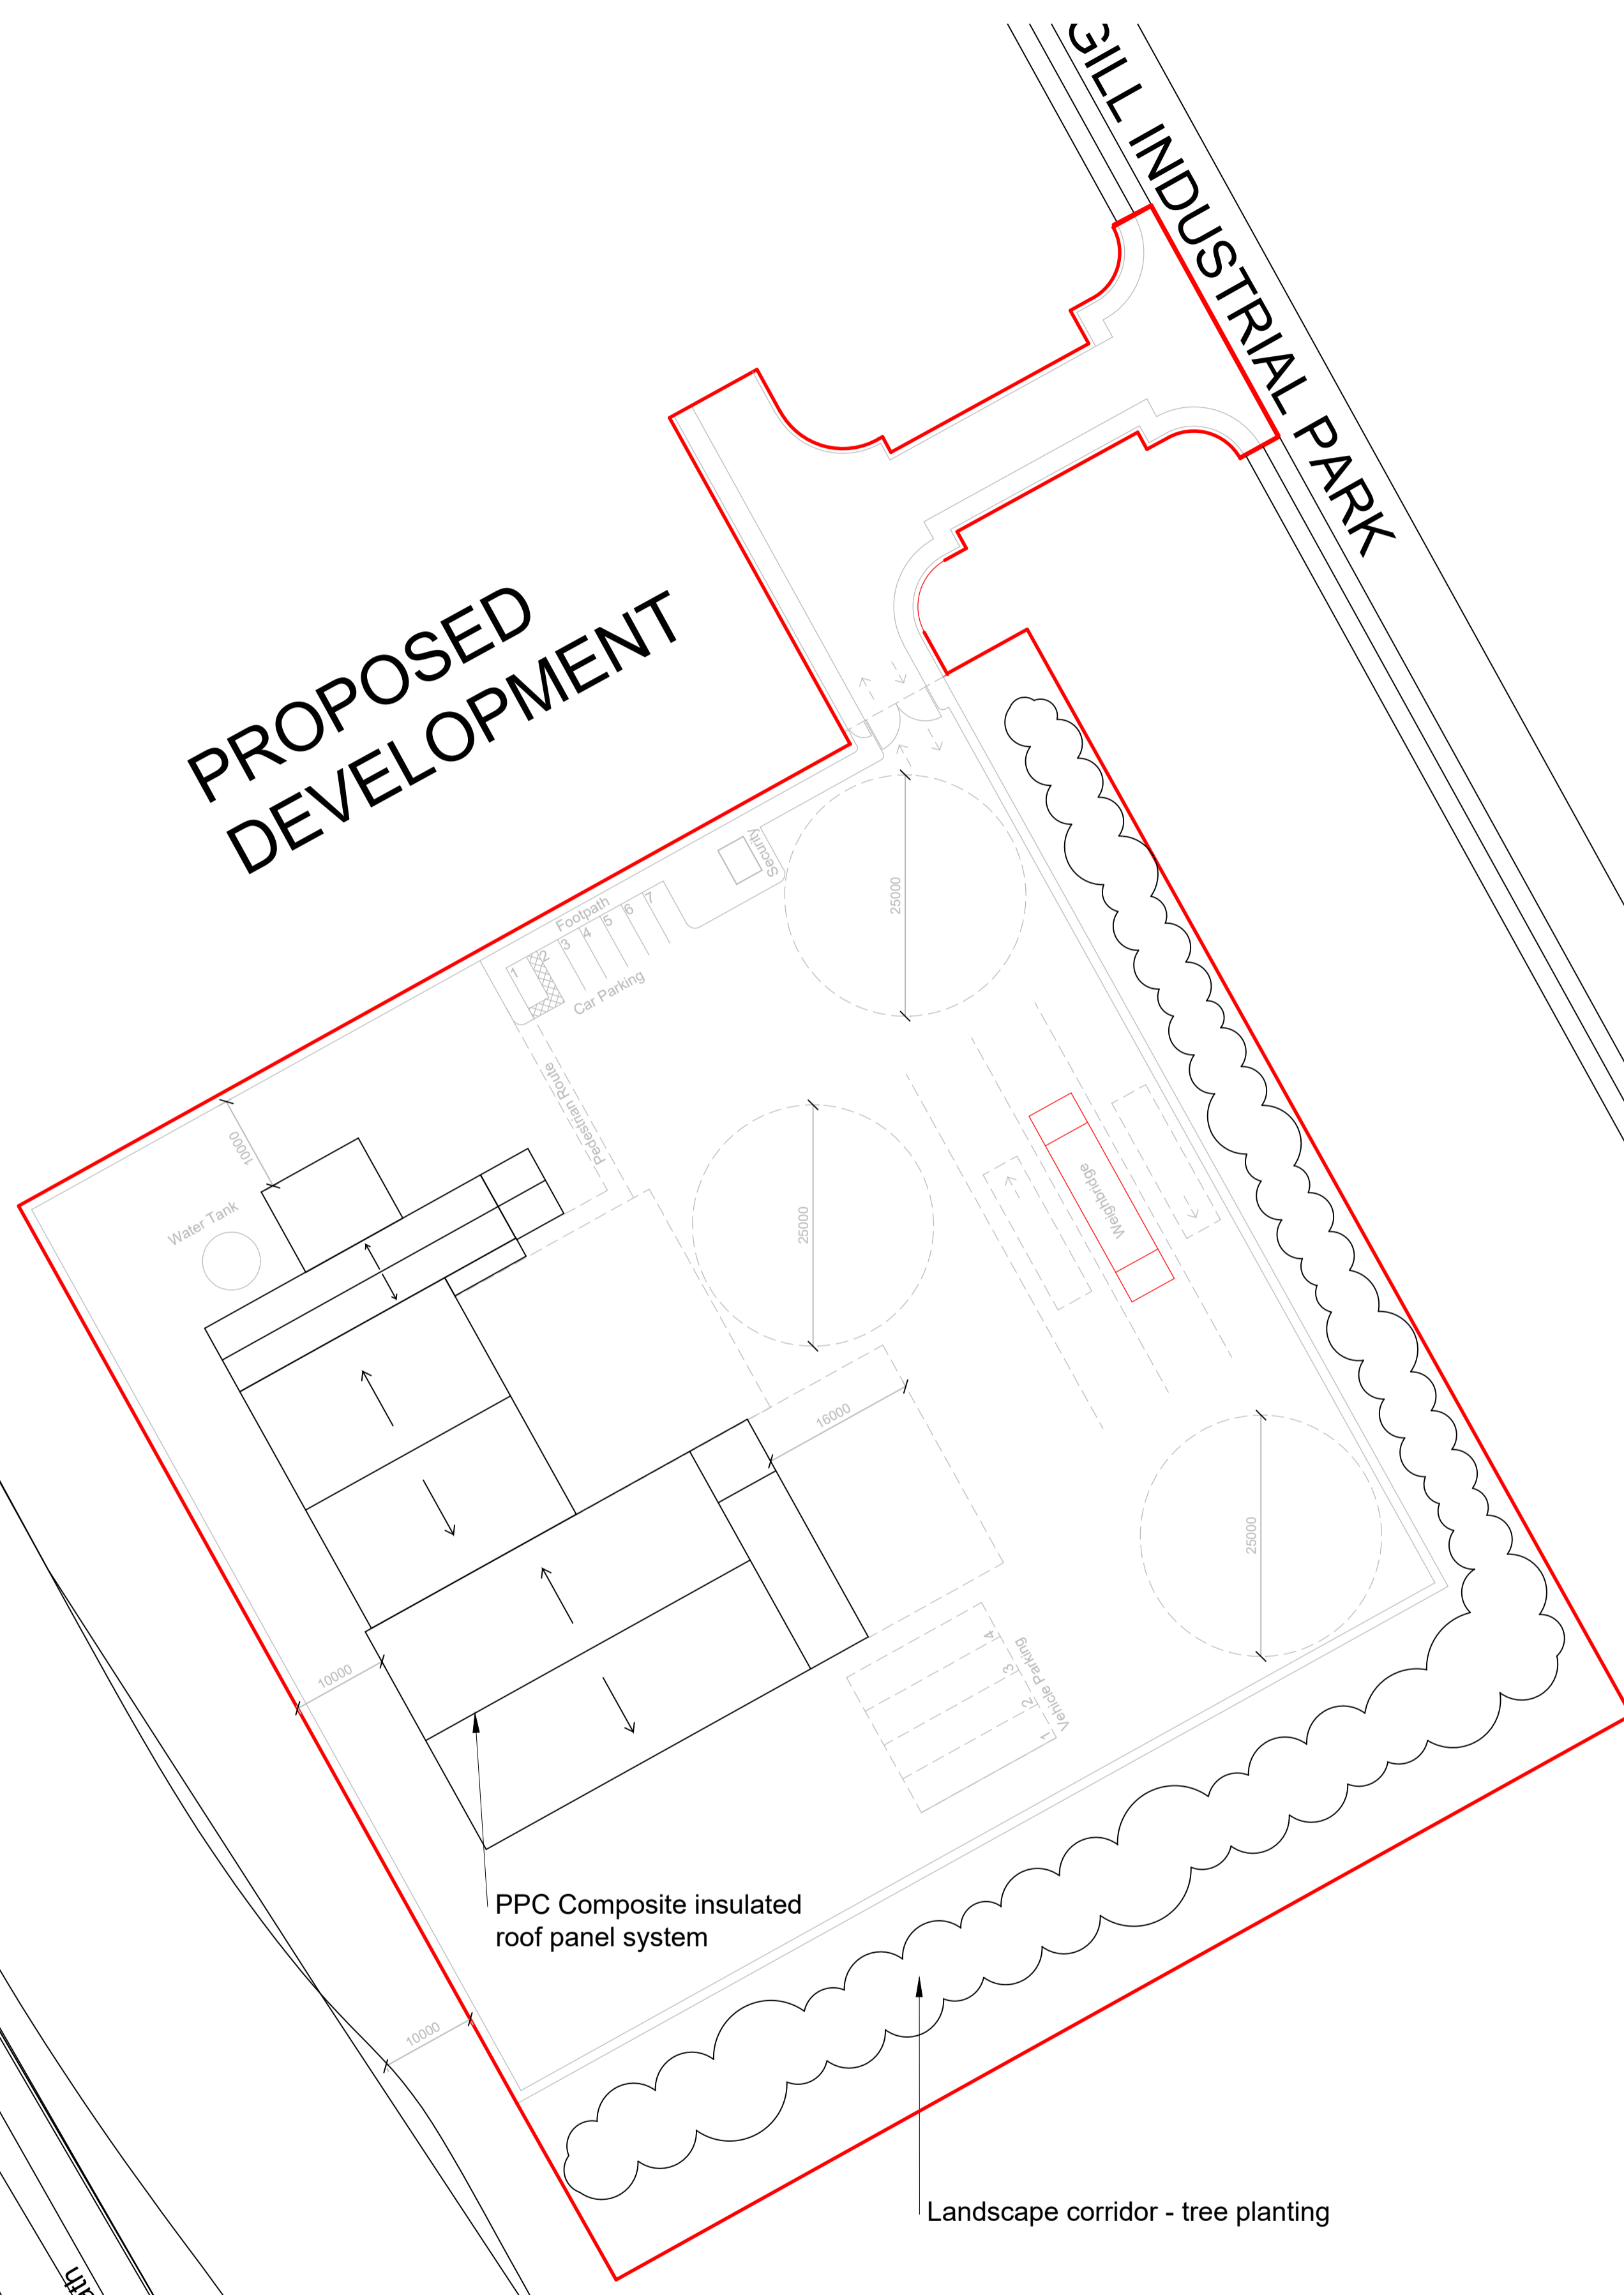

COAST TO COAST  
CYCLE PATH

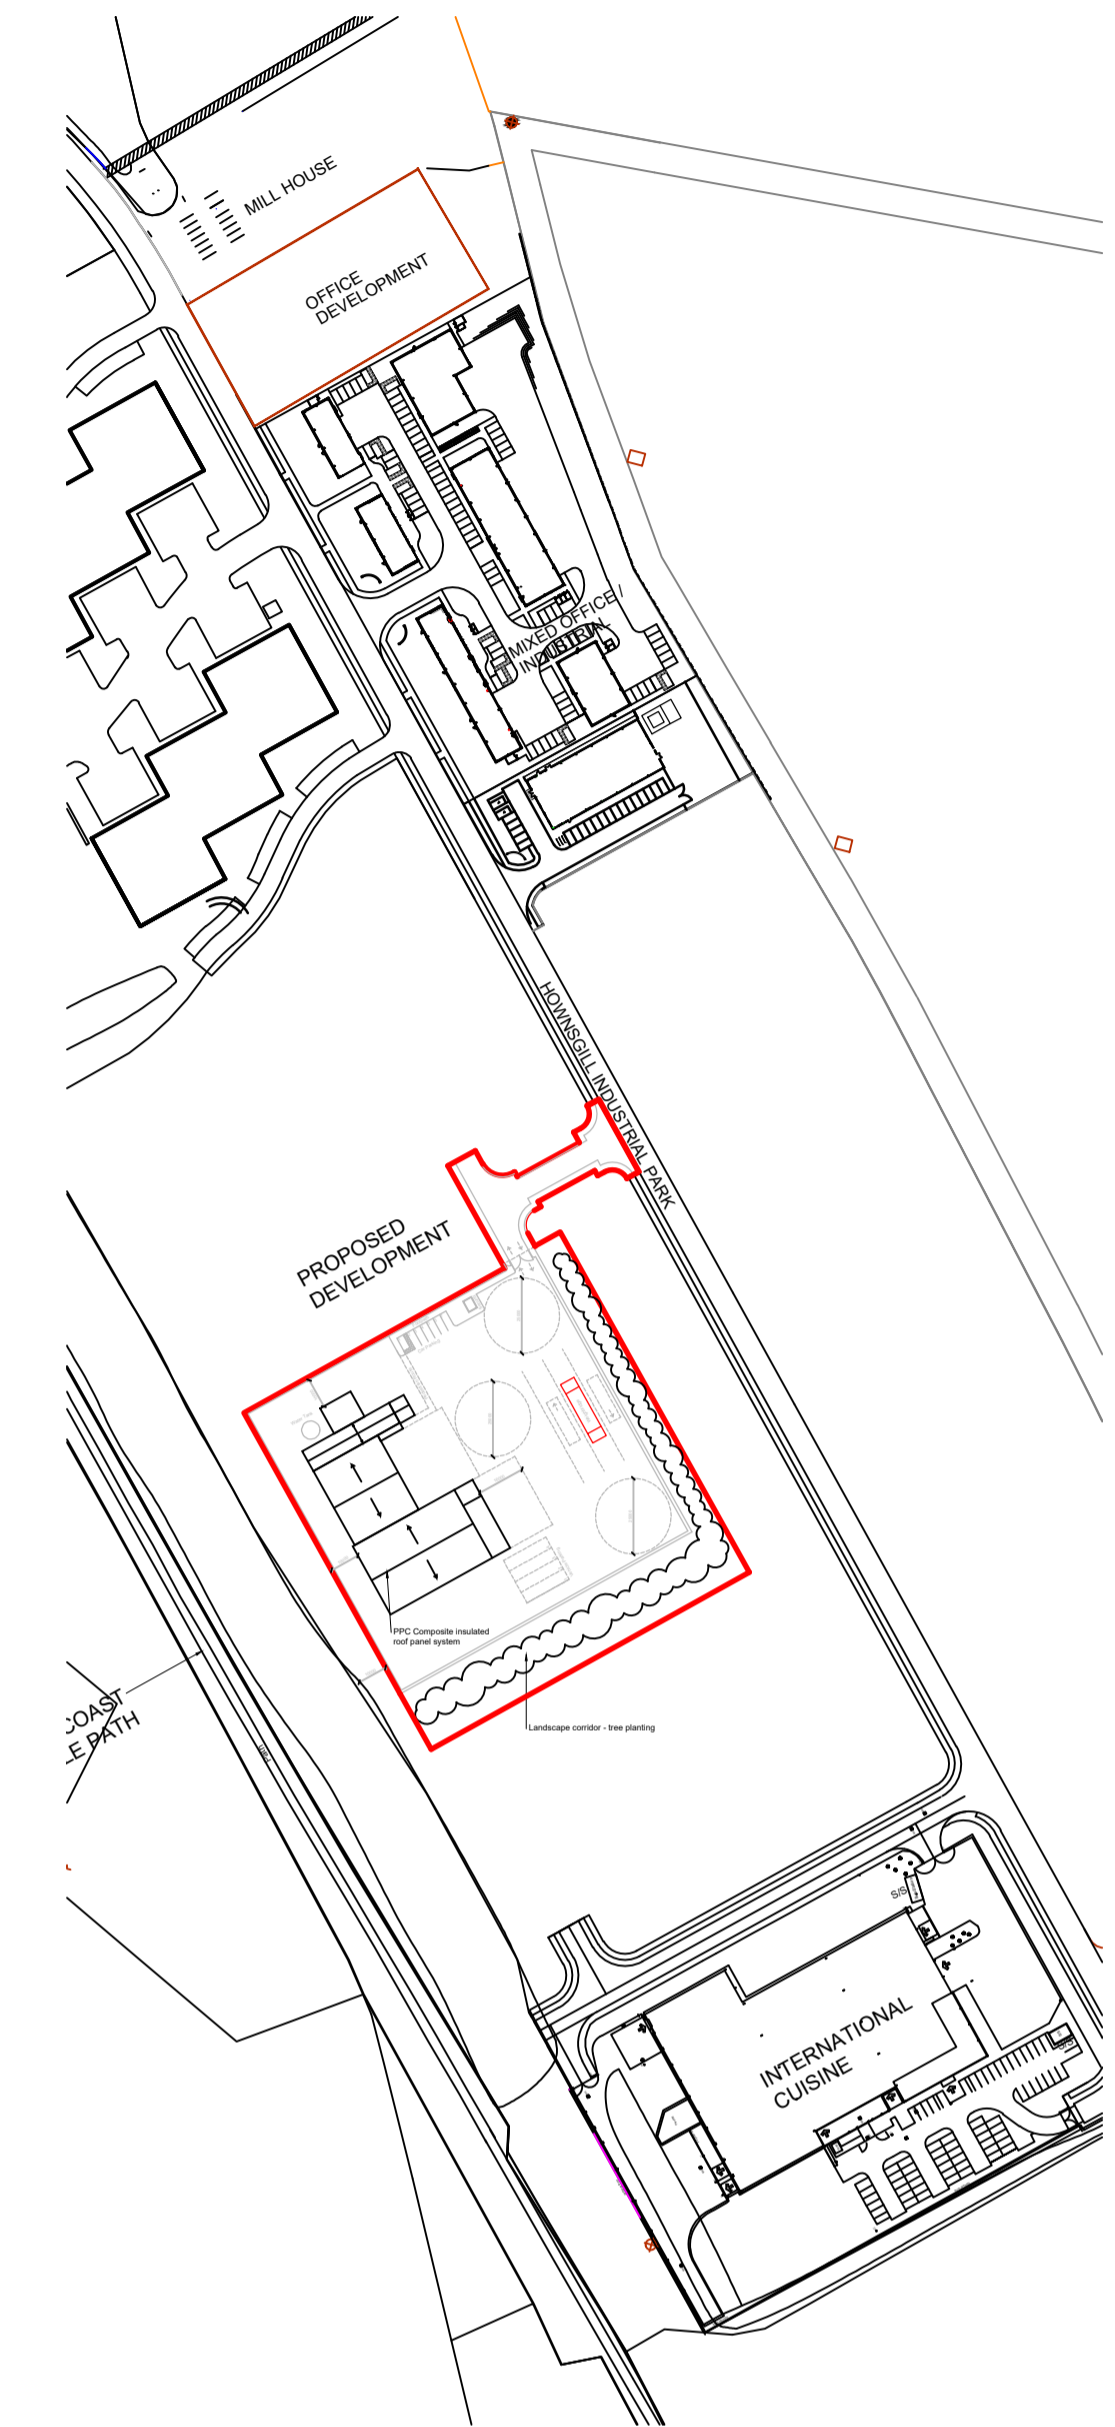

Key Location Plan  
1:2500

**NOTES:**  
 © SADLER BROWN LIMITED  
 THIS DRAWING IS THE SUBJECT OF COPYRIGHT WHICH VESTS IN SADLER BROWN LIMITED. IT IS AN INFRINGEMENT OF COPYRIGHT TO REPRODUCE THIS DRAWING, BY WHATEVER MEANS, INCLUDING ELECTRONIC, WITHOUT THE EXPRESS WRITTEN CONSENT OF SADLER BROWN LIMITED WHICH RESERVES ALL ITS RIGHTS.  
 SADLER BROWN LIMITED ASSERTS ITS RIGHTS TO BE IDENTIFIED AS THE AUTHOR OF THIS DESIGN. ALL DRAWINGS, IMAGES AND MODELS ARE SUBJECT TO THE COPYRIGHT, DESIGNS & PATENTS ACT 1988.  
 DRAWING NOT TO BE SCALED.  
 REPORT ERRORS & OMISSIONS TO ARCHITECT.  
 CHECK ALL DIMENSIONS ON SITE.  
 DRAWING TO BE READ IN CONJUNCTION WITH HEALTH AND SAFETY PLAN AND ALL RELEVANT RISK ASSESSMENTS.

**Residual Risks**  
 In addition to the hazards/risks normally associated with the type of work detailed on this drawing take note of the above. It is assumed that all works on this drawing will be carried out by a competent contractor working, where appropriate, to an appropriate method statement.  
 Safety Health and Environmental Information Box

Rev	Revision	Date	Drawn	Chkd
-	First Issue	03.11.20	FC	DD

Rev	Revision	Date	Drawn	Chkd

Project: EFW Facility, Consett  
 Client: Project Genesis Ltd  
 Layout Title: Proposed Roof Plan  
 Scale: 1:500  
 Scale in m. 0 5 10 15 20 25  
 1:500

Drawing Number: AL(0)013  
 Project: SBA - 00 - GF - DR - A  
 SBA/KA Project No: 2200033  
 Scale: 1:500  
 Status: PLANNING  
 © Newcastle (head office) 0191 265 7080 / 0191 213 0133  
 info@sadlerbrown.co.uk / mail@sadlerbrown.co.uk  
 www.architects-group.com  
 copyright: Sadler Brown Limited  
**SBA/KA ARCHITECTS GROUP**