

 


South West Elevation
1:200

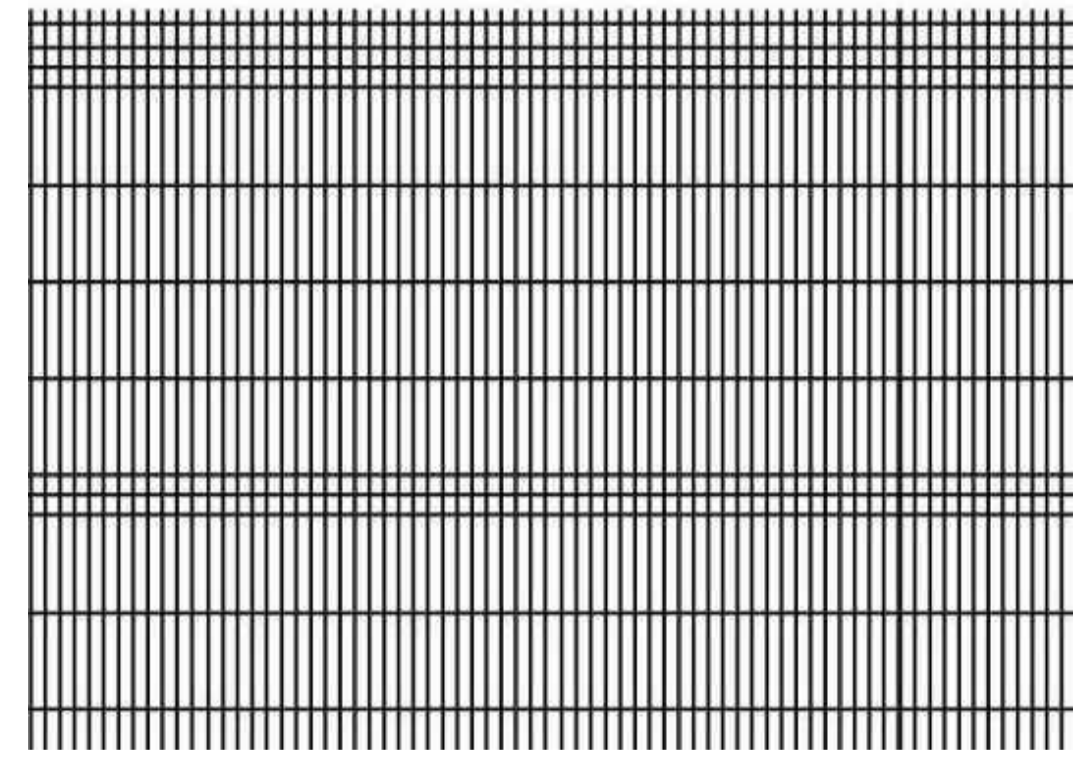

North West Elevation
1:200

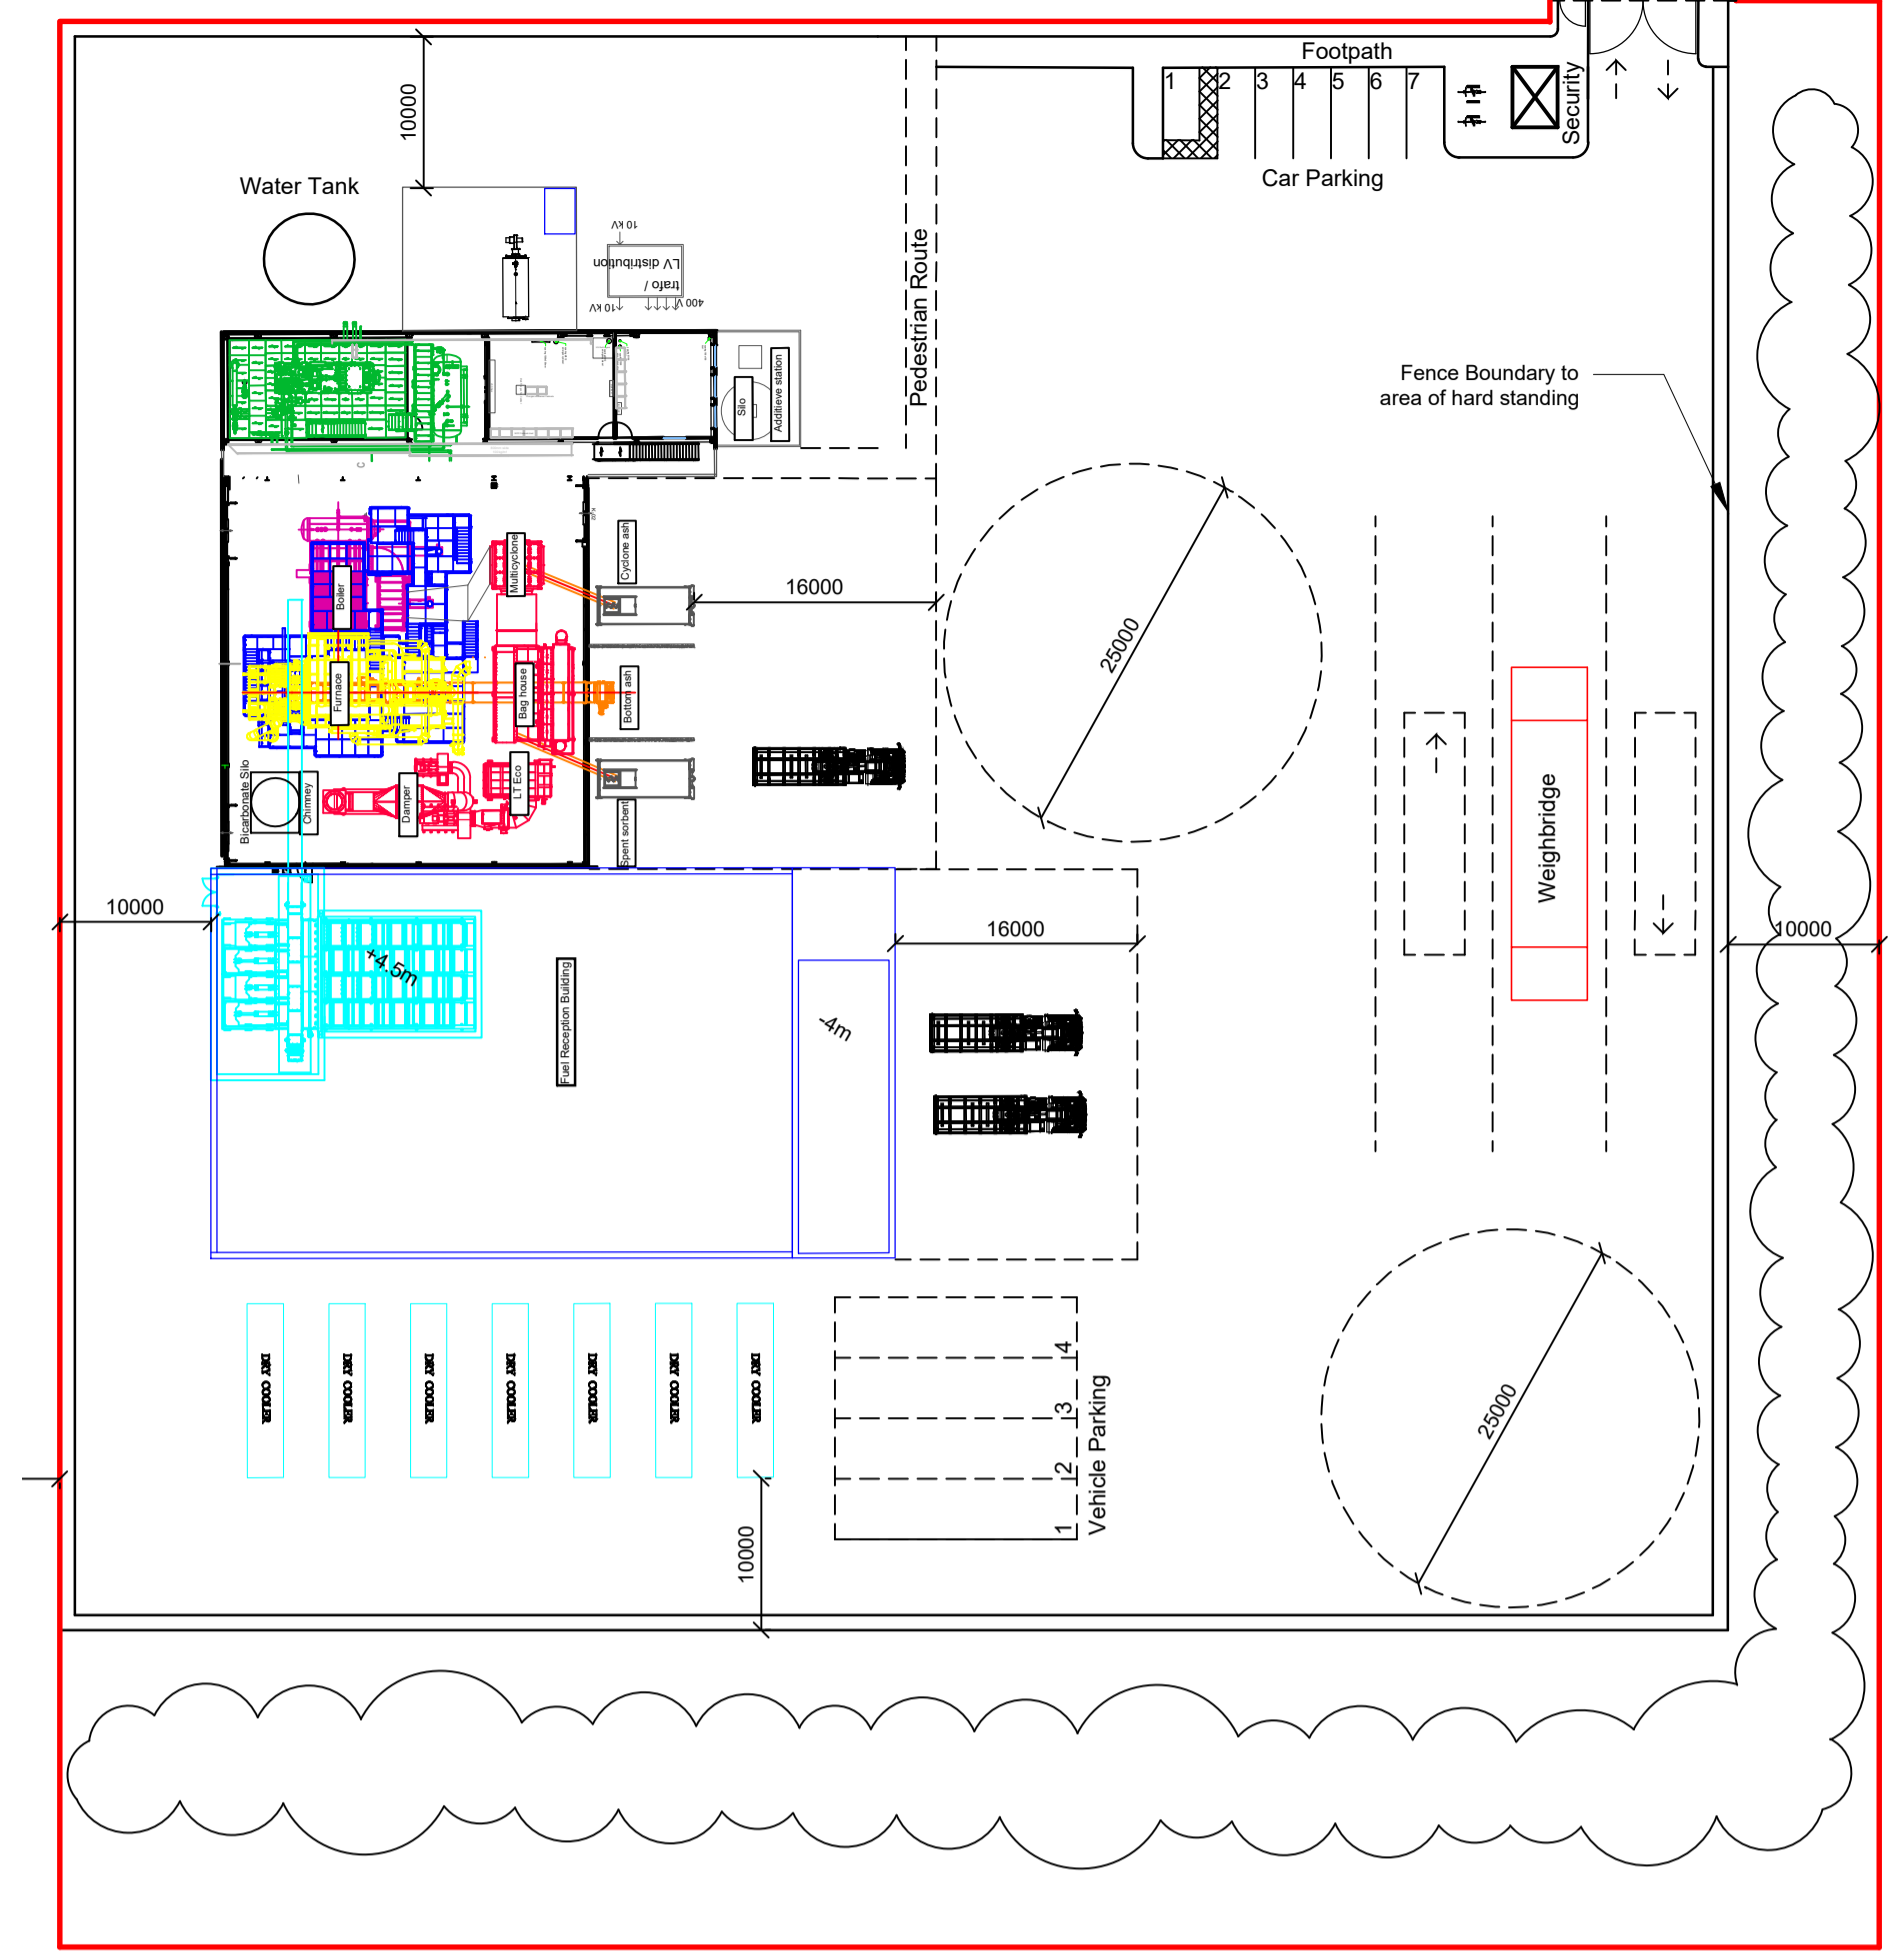

Proposed Materiality: Powder coated metal fencing
with steel supports
1:20

NOTES:
 © AKA ARCHITECTS GROUP LTD.
 THIS DRAWING IS THE SUBJECT OF COPYRIGHT WHICH VESTS IN AKA ARCHITECTS GROUP LTD. IT IS AN INFRINGEMENT OF COPYRIGHT TO REPRODUCE THIS DRAWING, BY WHATEVER MEANS, INCLUDING ELECTRONIC, WITHOUT THE EXPRESS WRITTEN CONSENT OF AKA ARCHITECTS GROUP LTD. WHICH RESERVES ALL ITS RIGHTS.
 AKA ARCHITECTS GROUP LTD. ASSERTS ITS RIGHTS TO BE IDENTIFIED AS THE AUTHOR OF THIS DESIGN. ALL DRAWINGS, IMAGES AND MODELS ARE SUBJECT TO THE COPYRIGHT, DESIGNS & PATENTS ACT 1988.
 DRAWING NOT TO BE SCALED.
 REPORT ERRORS & OMISSIONS TO ARCHITECT.
 CHECK ALL DIMENSIONS ON SITE.
 DRAWINGS TO BE READ IN CONJUNCTION WITH HEALTH AND SAFETY PLAN AND ALL RELEVANT RISK ASSESSMENTS.

Residual Risks
 In addition to the hazards/risks normally associated with the types of work detailed on this drawing take note of the above. It is assumed that all works on this drawing will be carried out by a competent contractor working, where appropriate, to an appropriate method statement.
 Safety Health and Environmental Information Box

Rev	Revision	Date	Dwn	Chkd
-	FIRST ISSUE	04.11.20	FC	DD

Rev	Revision	Date	Dwn	Chkd

Project: EFW Facility, Consett
 Client: Project Genesis Ltd
 Layout Title: Boundary Treatment South West and North West Elevation
 Scale in m. 0 2 4 6 8 10
 Scale: 1:200

Drawing Number: AL(0)014
 Scales @ A1: 1:200
 Status: PLANNING
 AKA SBA
 SADLER BROWN GROUP