



Key Location Plan
1:2500

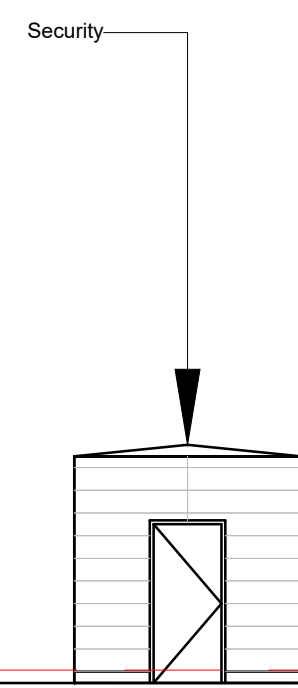

North East Elevation

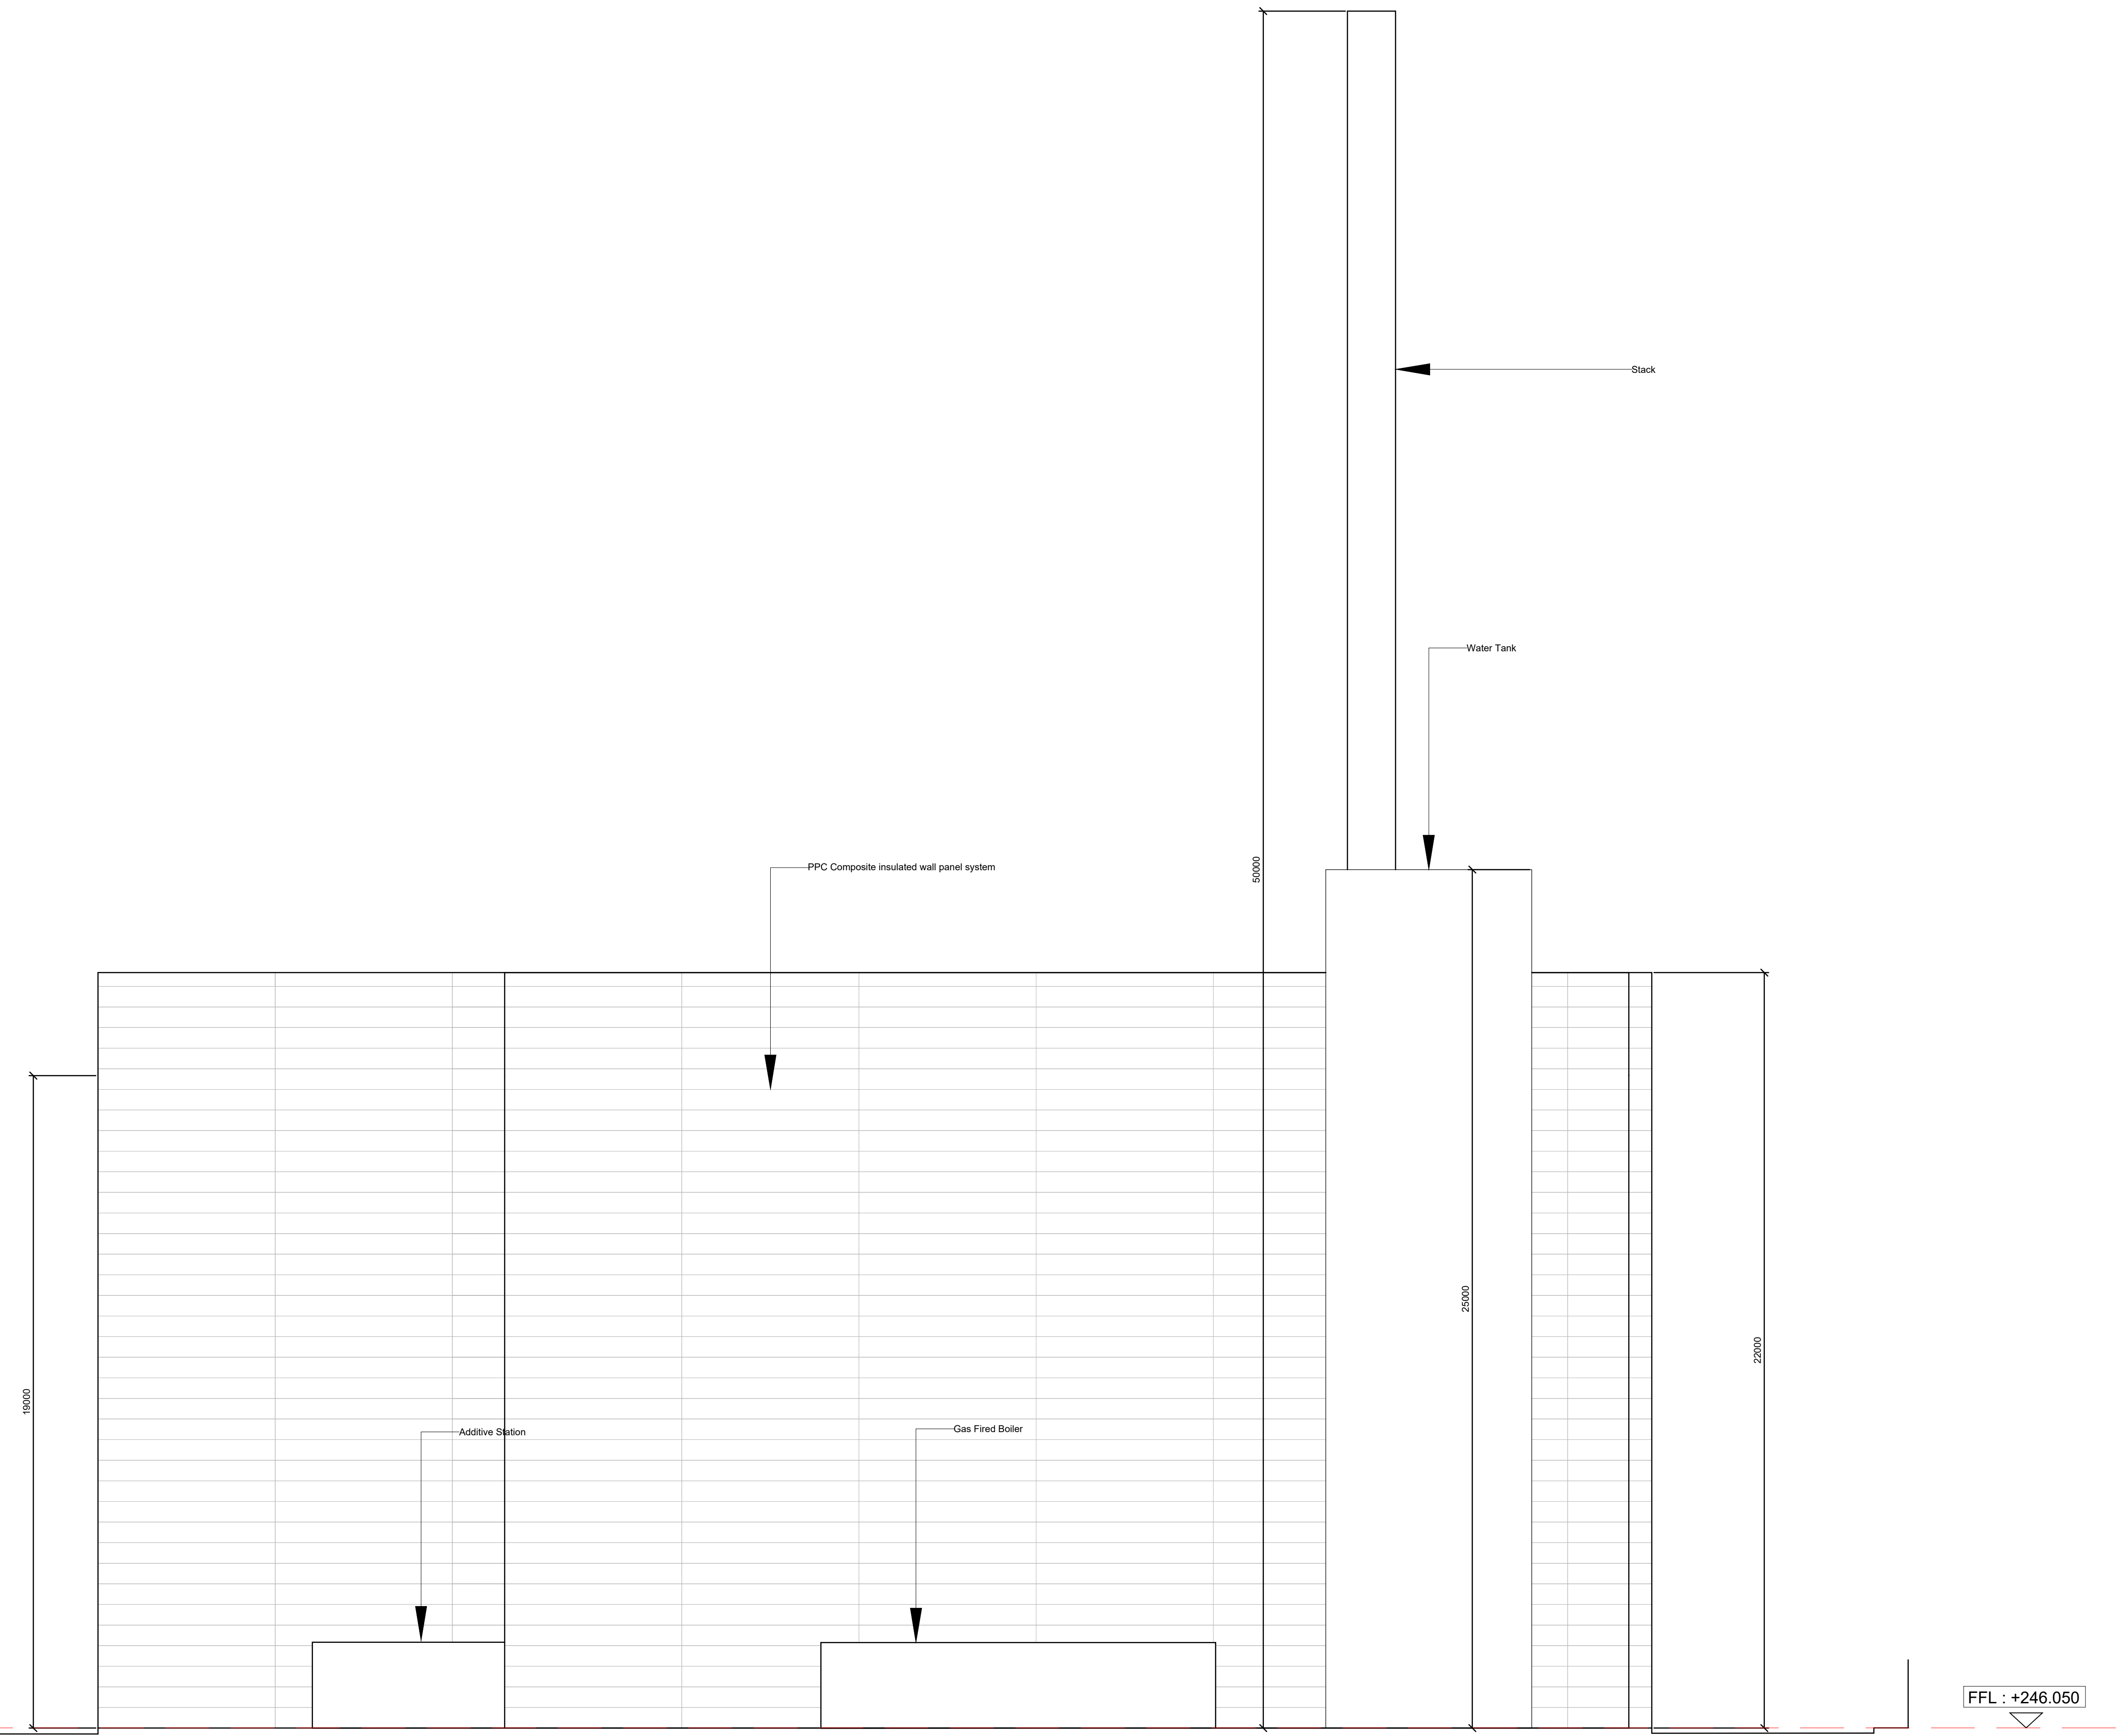

NOTES:
 © SADLER BROWN LIMITED.
 THIS DRAWING IS THE SUBJECT OF COPYRIGHT WHICH VESTS IN SADLER BROWN LIMITED. IT IS AN INFRINGEMENT OF COPYRIGHT TO REPRODUCE THIS DRAWING BY ANY MEANS, INCLUDING ELECTRONIC, WITHOUT THE EXPRESS WRITTEN CONSENT OF SADLER BROWN LIMITED WHICH RESERVES ALL ITS RIGHTS.
 SADLER BROWN LIMITED ASSUMES NO LIABILITY AS THE AUTHOR OF THIS DESIGN.
 ALL DRAWINGS, IMAGES AND MODELS ARE SUBJECT TO THE COPYRIGHT, DESIGNS & PATENTS ACT 1988.
 DRAWINGS NOT TO BE SCALED.
 SECURE STORAGE & CANNERS TO ARCHITECT.
 DRAWINGS TO BE READ IN CONJUNCTION WITH HEALTH AND SAFETY PLAN AND ALL RELEVANT RISK ASSESSMENTS.
 CHECK ALL DIMENSIONS ON SITE.

Rev	Revision	Date	Drawn	Checked
1	FIRST ISSUE	05.11.20	FC	DD

Rev	Revision	Date	Drawn	Checked

Rev	Revision	Date	Drawn	Checked

Rev	Revision	Date	Drawn	Checked

Project	EFW Facility, Consett	Drawing Number	AL(0)021
Client	Project Genesis Ltd	Scale	1:100
Proposed North East Elevation		Scale	1:100
Scale in m.			

0 1 2 3 4 5
 Scale in m.

SBA AKA ARCHITECTS GROUP