




North Elevation

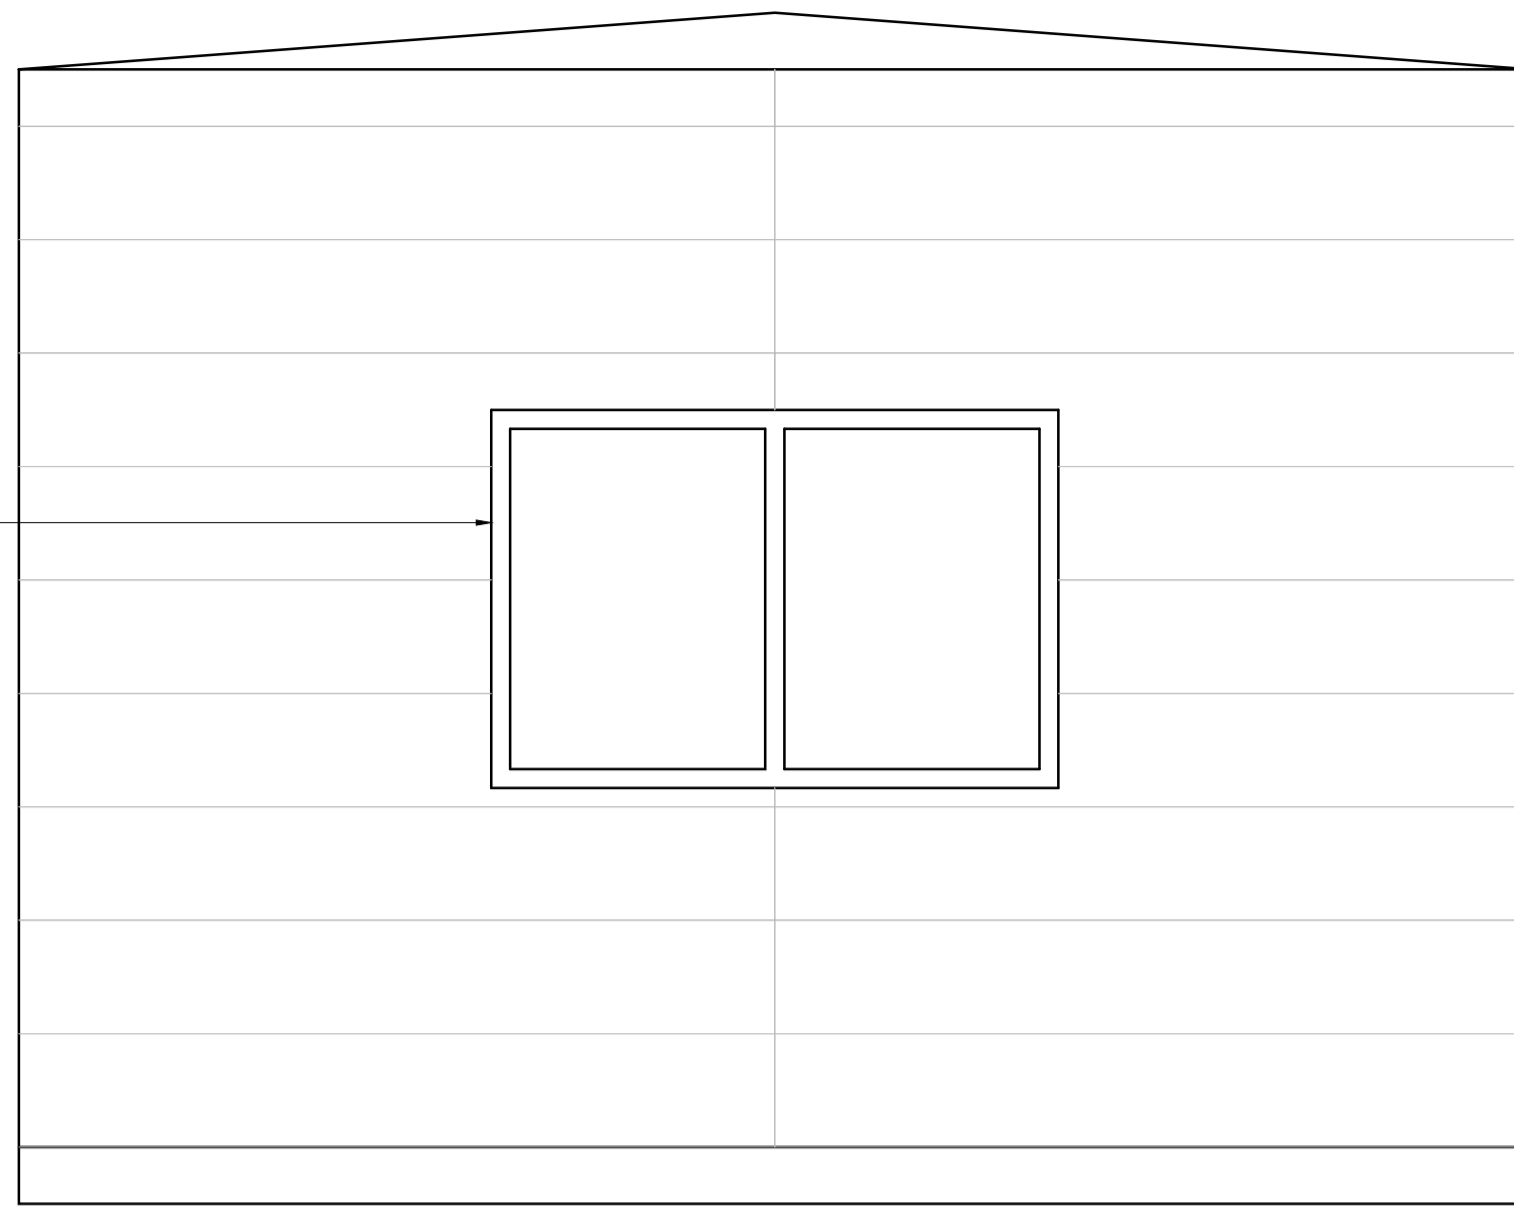


South East Elevation

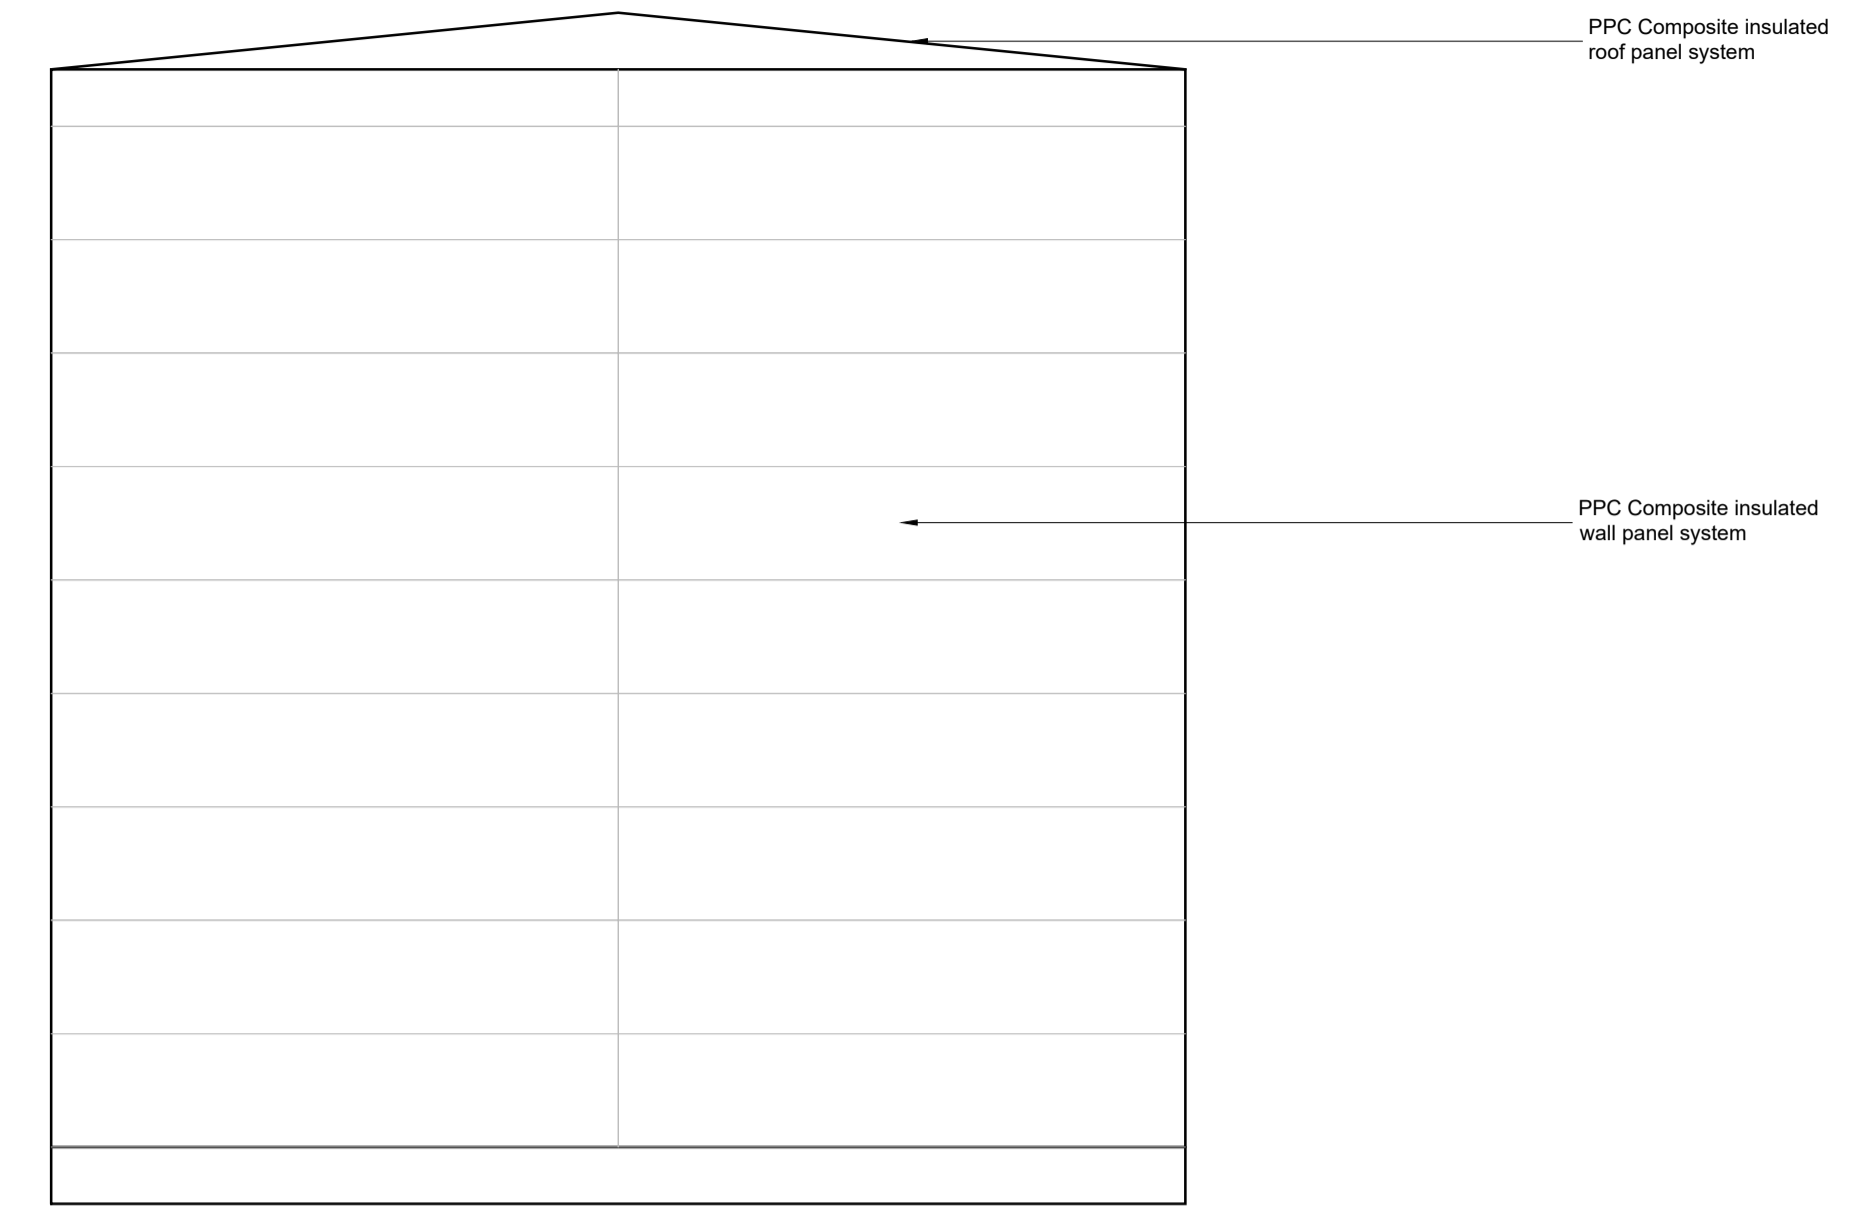

South West Elevation

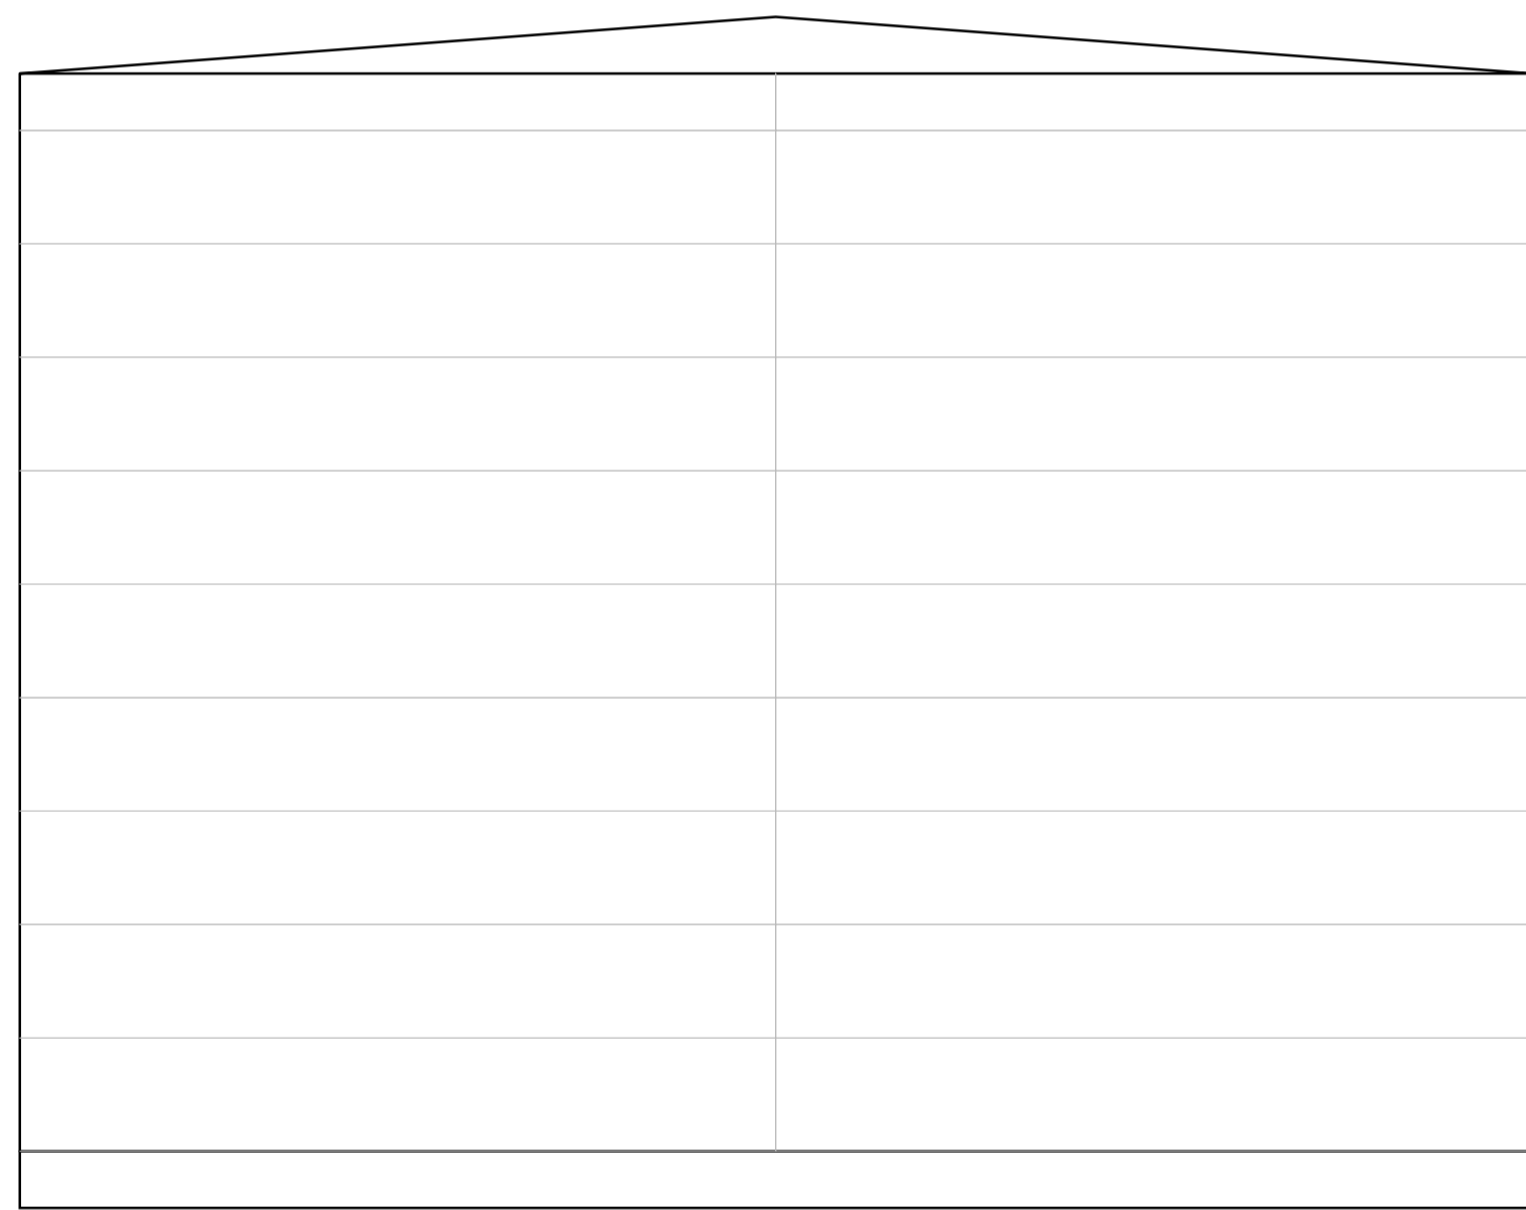

North West Elevation

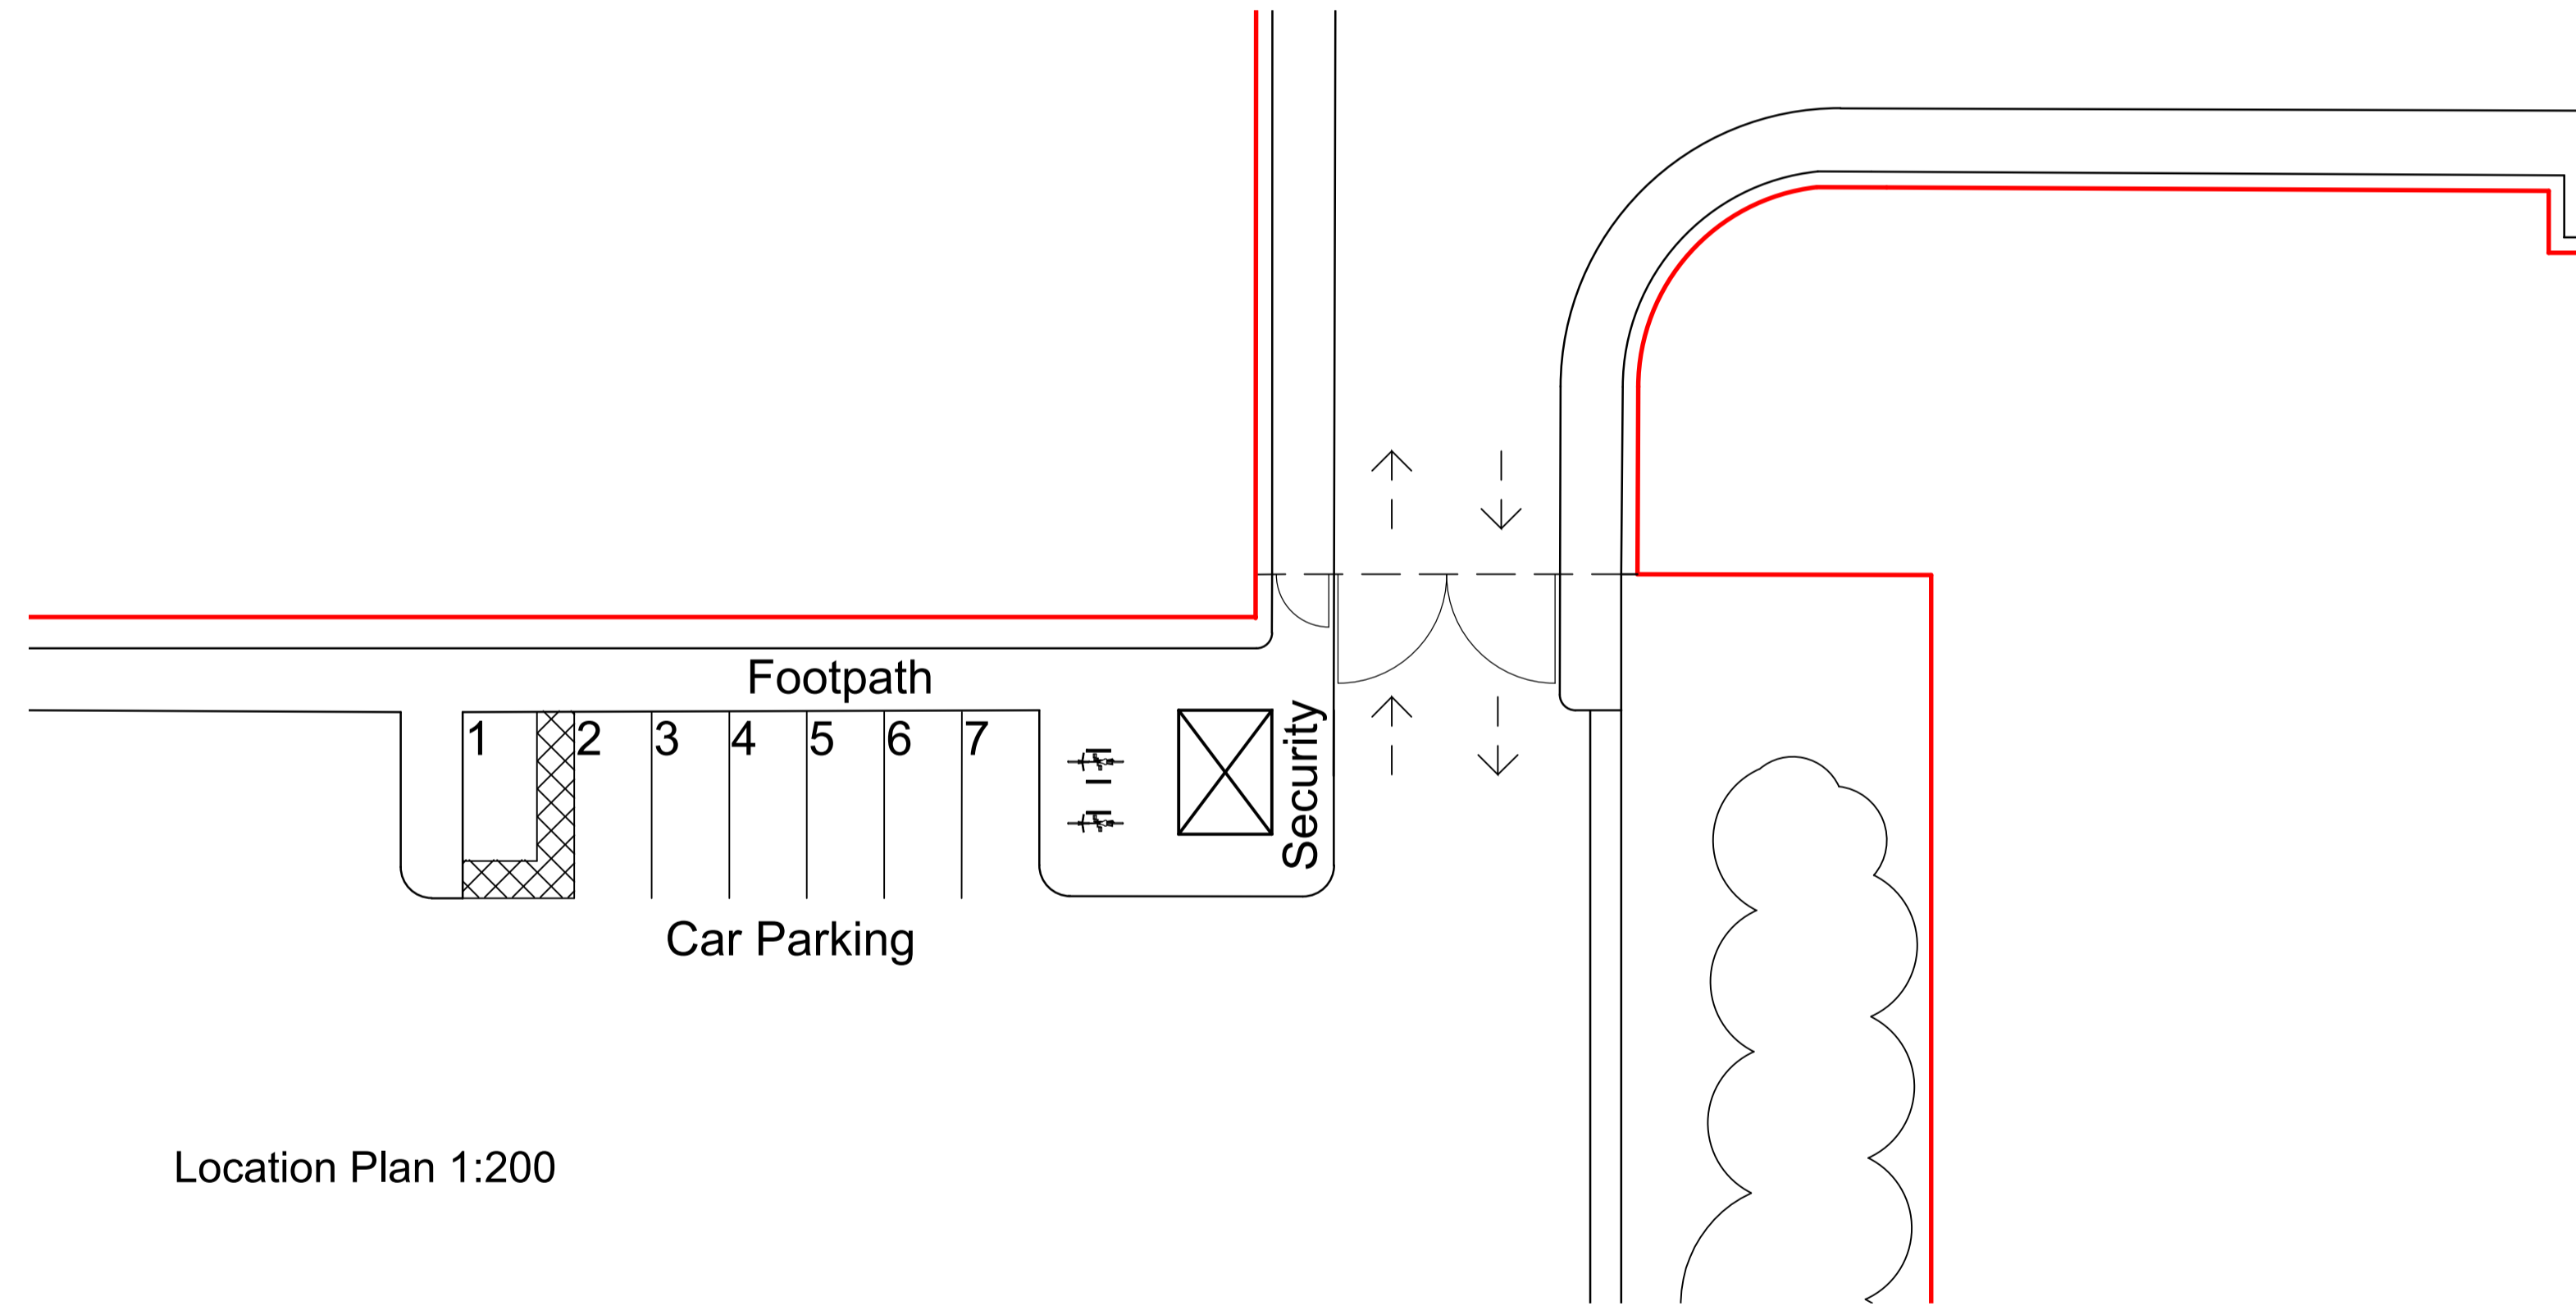

Location Plan 1:200

NOTES:
 © AKA ARCHITECTS GROUP LTD. THIS DRAWING IS THE SUBJECT OF COPYRIGHT WHICH VESTS IN AKA ARCHITECTS GROUP LTD. IT IS AN INFRINGEMENT OF COPYRIGHT TO REPRODUCE THIS DRAWING, BY WHATEVER MEANS, INCLUDING ELECTRONIC, WITHOUT THE EXPRESS WRITTEN CONSENT OF AKA ARCHITECTS GROUP LTD. WHICH RESERVES ALL ITS RIGHTS.
 AKA ARCHITECTS GROUP LTD. ASSERTS ITS RIGHTS TO BE IDENTIFIED AS THE AUTHOR OF THIS DESIGN. ALL DRAWINGS, IMAGES AND MODELS ARE SUBJECT TO THE COPYRIGHT, DESIGNS & PATENTS ACT 1988.
 ■ DRAWING NOT TO BE SCALED
 ■ REPORT ERRORS & OMISSIONS TO ARCHITECT.
 ■ CHECK ALL DIMENSIONS ON SITE.
 ■ DRAWINGS TO BE READ IN CONJUNCTION WITH HEALTH AND SAFETY PLAN AND ALL RELEVANT RISK ASSESSMENTS.

Residual Risks
 In addition to the hazards/risks normally associated with the types of work detailed on this drawing take note of the above. It is assumed that all works on this drawing will be carried out by a competent contractor working where appropriate to an appropriate method statement.
 Safety Health and Environmental Information Box

Rev	Revision	Date	Dwn	Chd
-	FIRST ISSUE	03.11.20	FC	DD

Rev	Revision	Date	Dwn	Chd

Project: EFW Facility, Consett
 Client: Project Genesis Ltd
 Layout Title: Proposed Security Lodge
 Scale in mm: 1:20

Project	originator	zone	level	type	role	number	rev
*** SBG - 00	GF	DR	A	AL(0)016	-		

SBIG Project No. 2200033 Scales @ A1 1:20 Status PLANNING
 Newcastle (head office): 0191 265 7080 / 0191 213 0133
 e: info@sadlerbrown.co.uk / mail@sadlerbrown.co.uk
 w: www.akaarchitects.co.uk
 copyright: AKA Architects Group Ltd.

AKA SBA
 SADLER BROWN GROUP